




SOUTH EAST ELEVATION
1 : 100

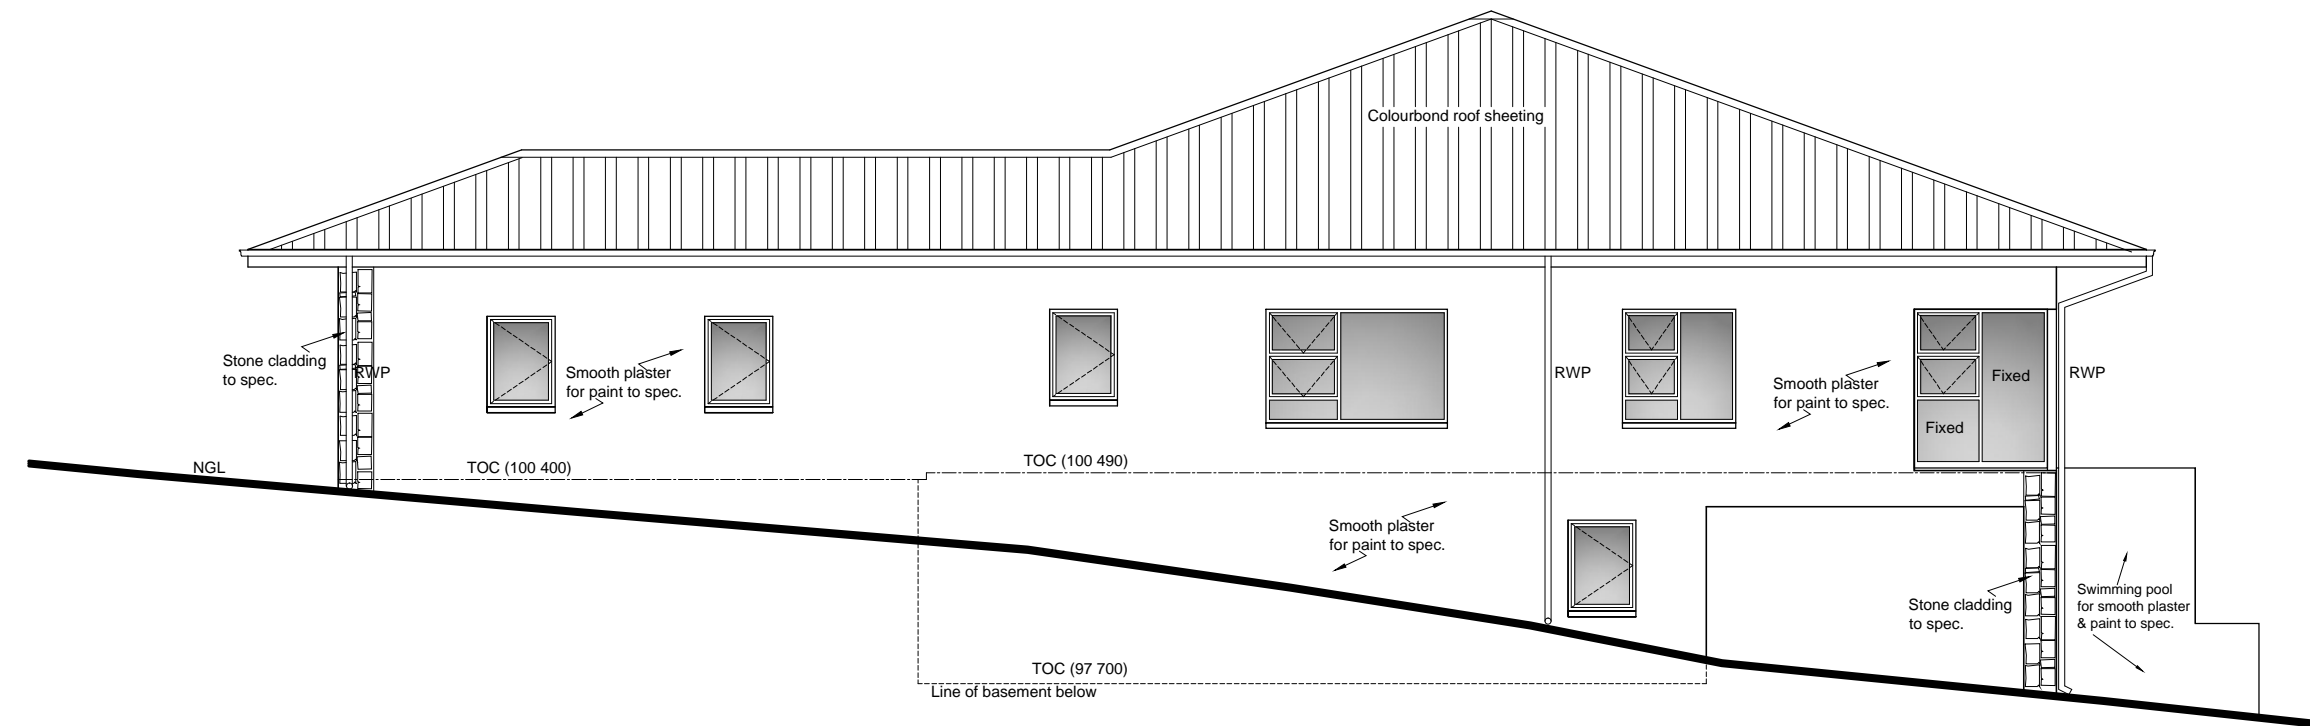

NORTH EAST ELEVATION
1 : 100

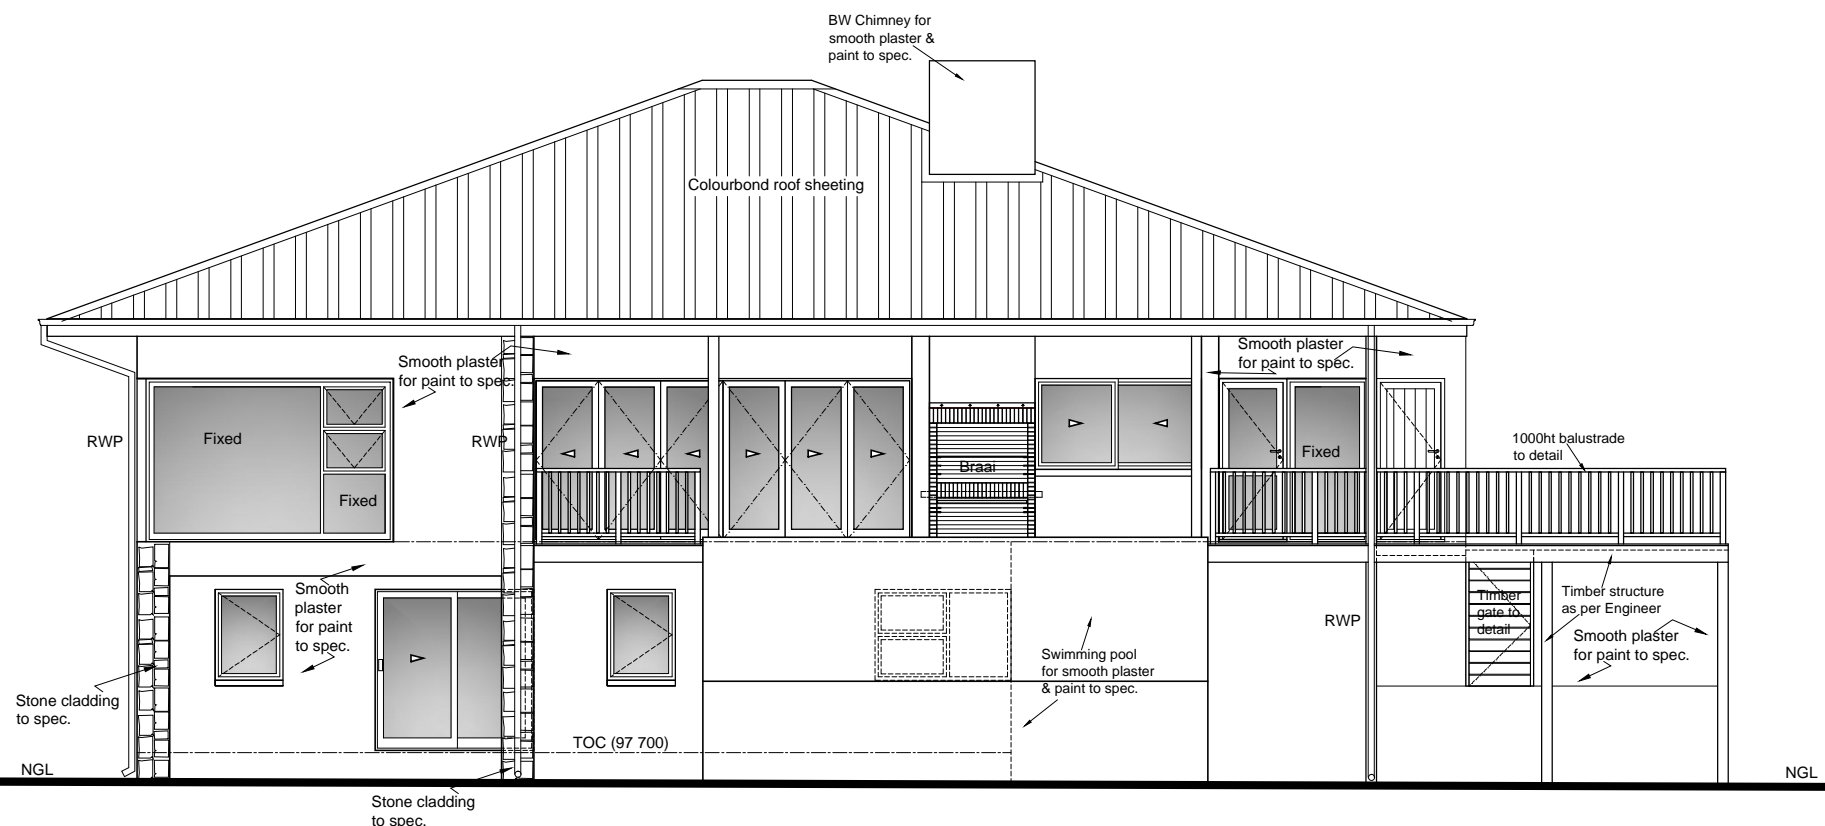

NORTH WEST ELEVATION
1 : 100

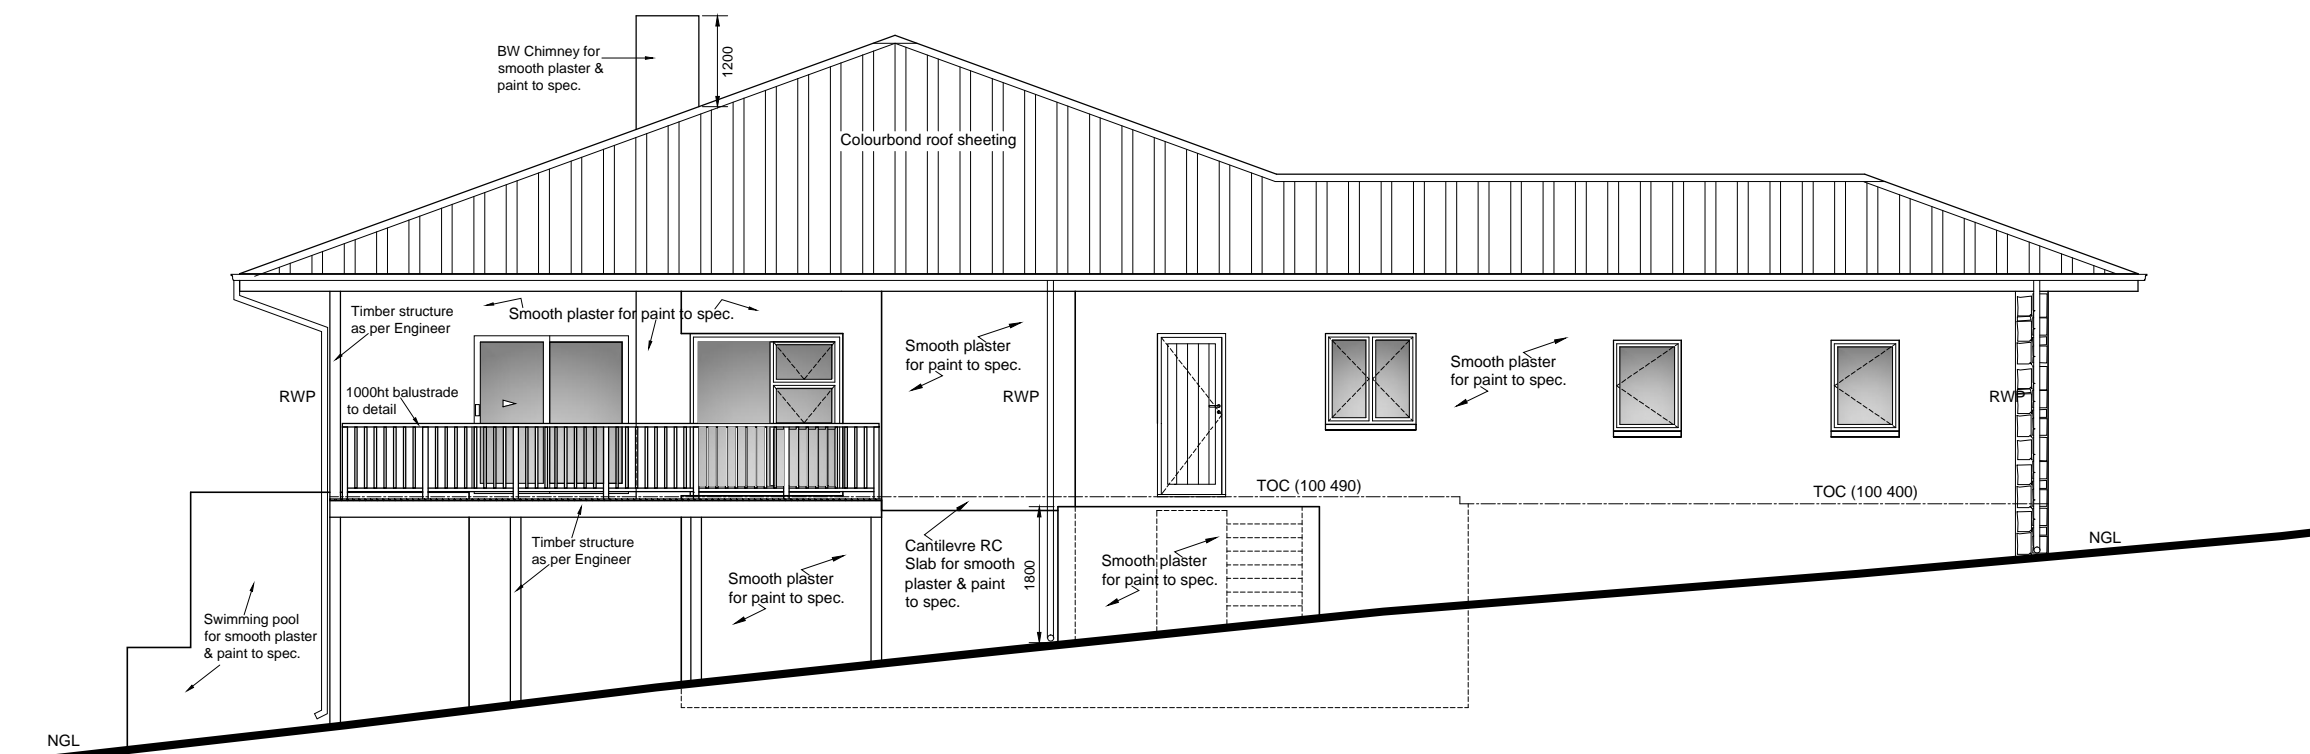

SOUTH WEST ELEVATION
1 : 100

NOTES

THIS DRAWING IS COPYRIGHT.
CONTRACTOR TO VERIFY ALL DIMENSIONS ON SITE BEFORE COMMENCING WORK.
USE FIGURED DIMENSIONS IN PREFERENCE TO SCALING.
ALL WORK TO COMPLY WITH NATIONAL BUILDING REG'S AND LOCAL AUTHORITY REQUIREMENTS.
ALL DIMENSIONS ARE IN mm.
ALL REINFORCED CONCRETE WORK TO ENG.SPEC.
ALL DIMENSIONS TO BE CHECKED ON SITE PRIOR TO COMMENCEMENT OF ANY WORK

**NEW HOUSE
FOR APPROVAL**

**R VAN DER MERWE
SACAP NO. D2400**

PTN 42 OF THE FARM ABEK NO 6-JU
HAZYVIEW
MPUMALANGA

ELEVATIONS
SCALE 1:100

DATE : 16 DECEMBER 2013

DRG. NO. 3.1