


UPPER LEVEL

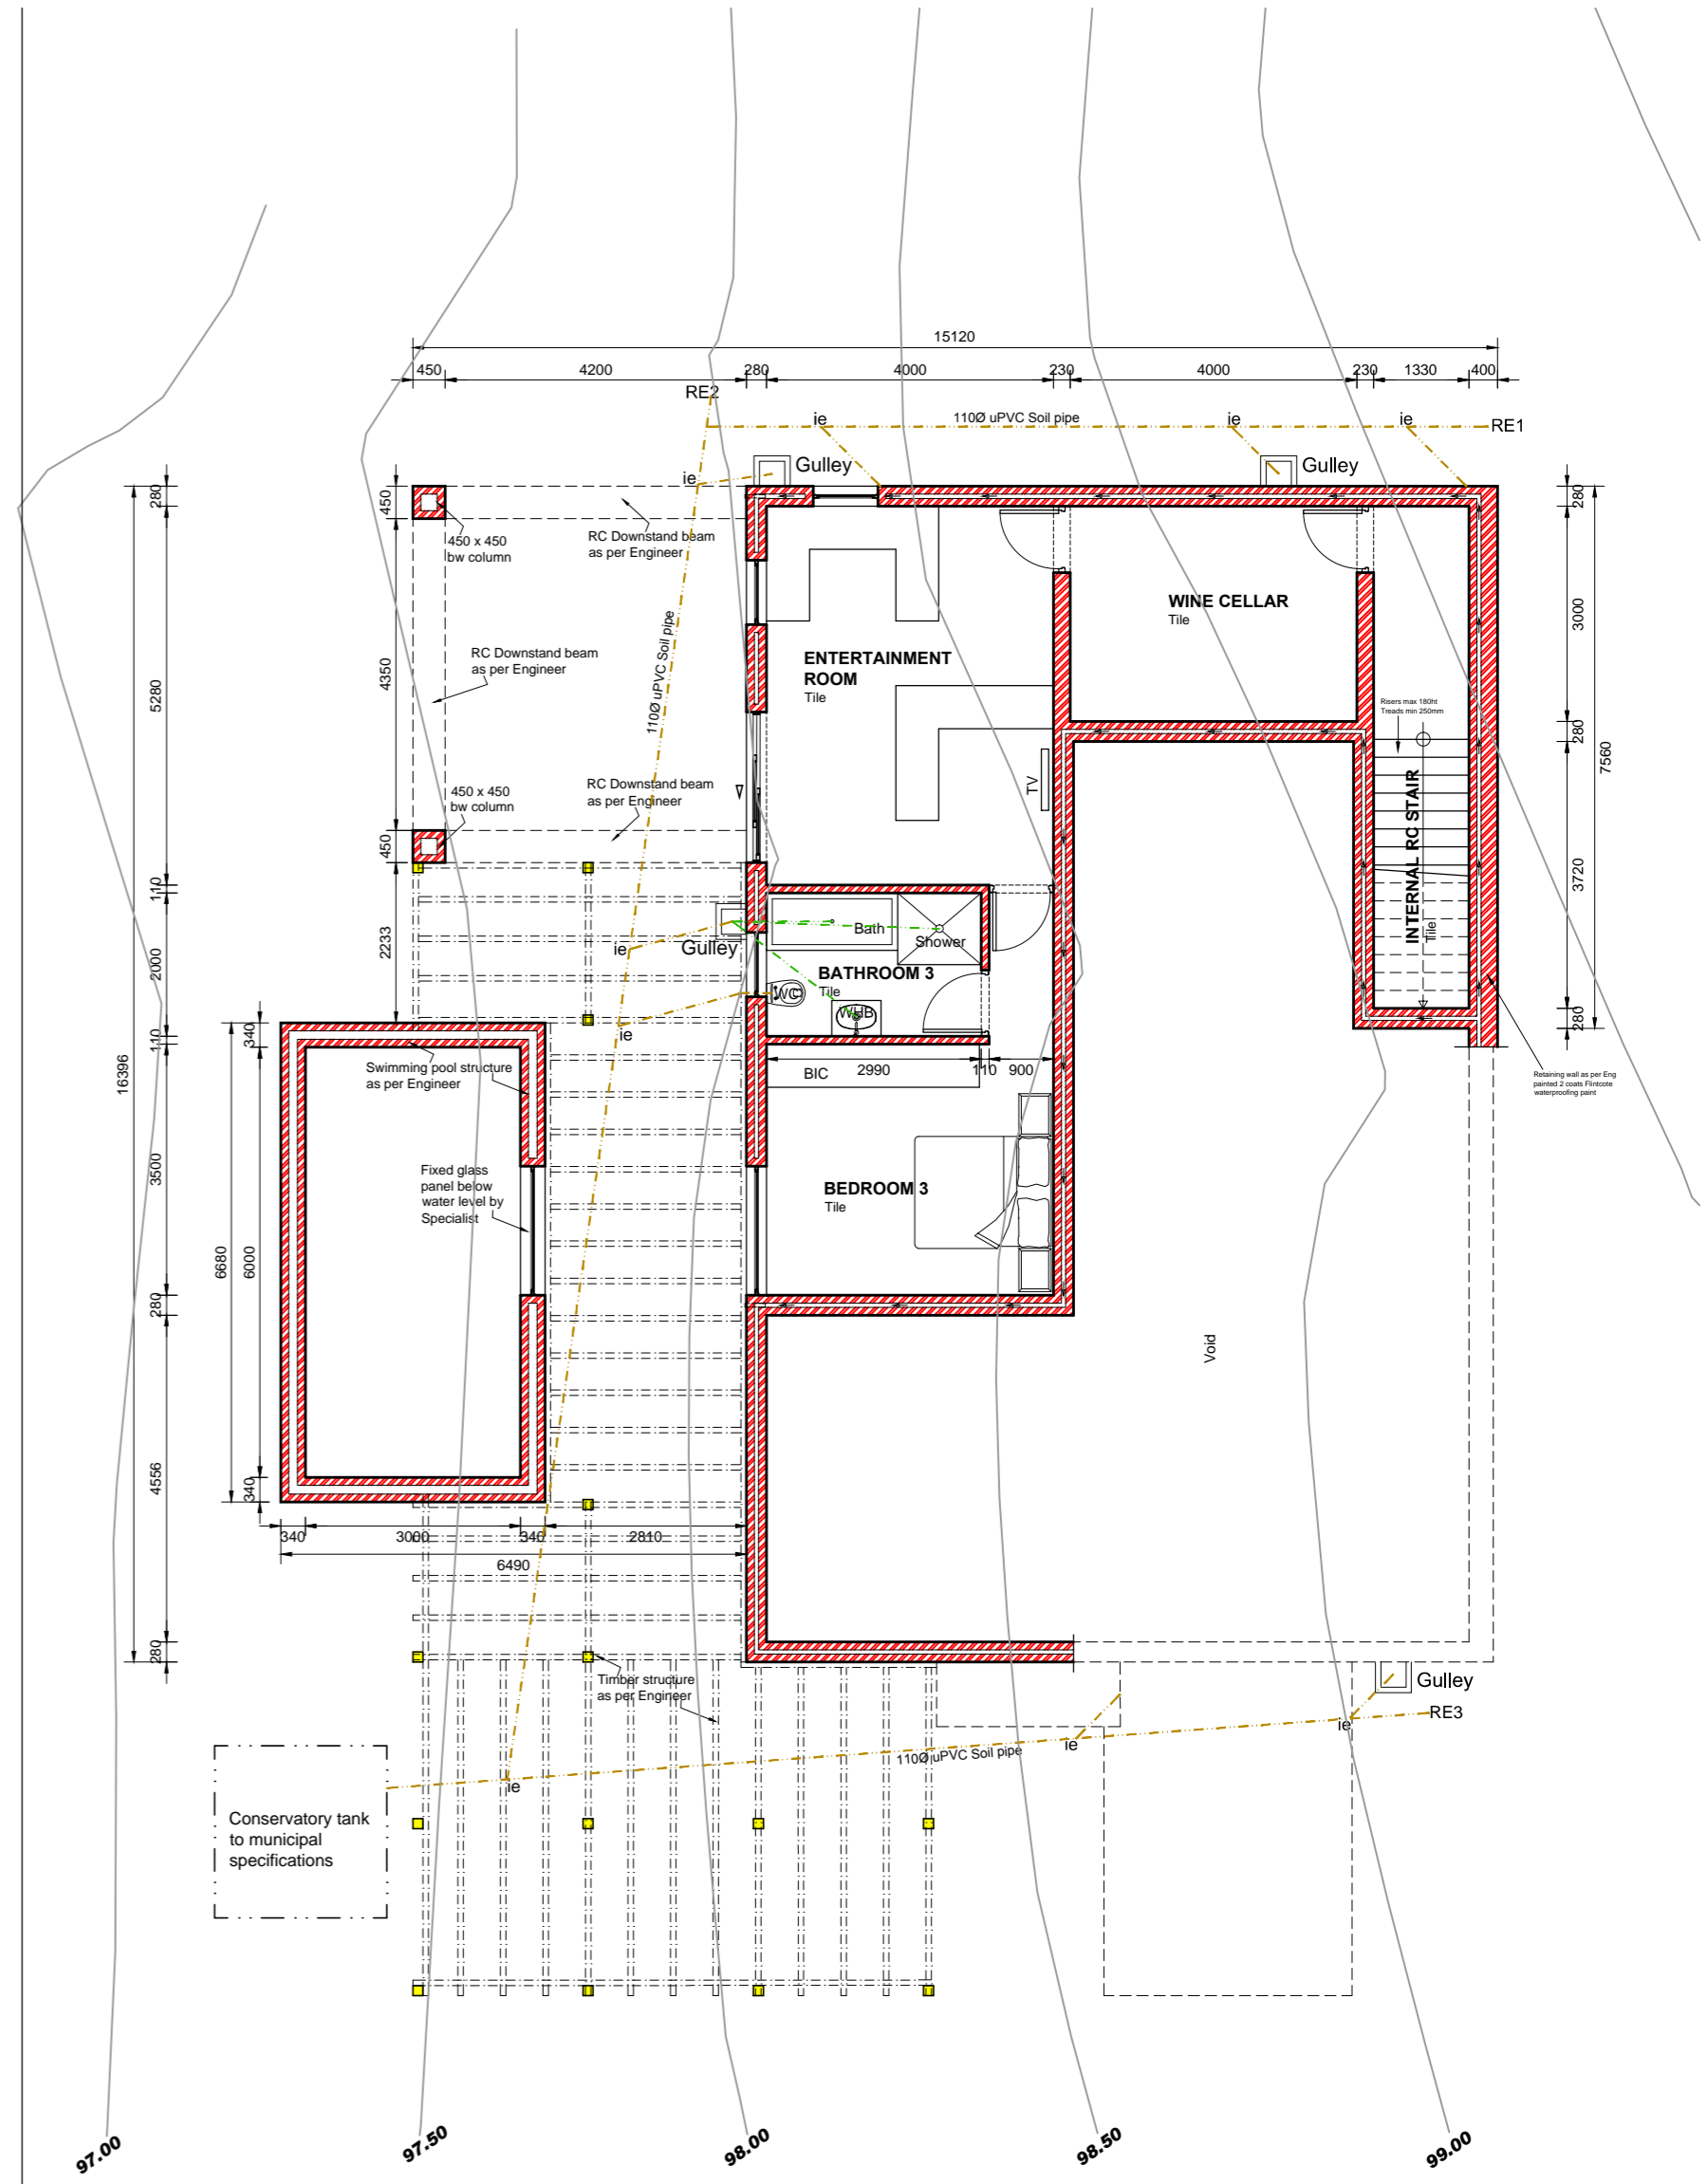

LOWER LEVEL

NOTES
 THIS DRAWING IS COPYRIGHT.
 CONTRACTOR TO VERIFY ALL DIMENSIONS ON SITE BEFORE COMMENCING WORK.
 USE FIGURED DIMENSIONS IN PREFERENCE TO SCALING.
 ALL WORK TO COMPLY WITH NATIONAL BUILDING REG'S AND LOCAL AUTHORITY REQUIREMENTS.
 ALL DIMENSIONS ARE IN mm.
 ALL REINFORCED CONCRETE WORK TO ENG.SPEC.
 ALL DIMENSIONS TO BE CHECKED ON SITE PRIOR TO COMMENCEMENT OF ANY WORK

**NEW HOUSE
 FOR APPROVAL**
R VAN DER MERWE
SACAP NO. D2400

PTN 42 OF THE FARM ABEK NO 6-JU
 HAZYVIEW
 MPUMALANGA

PLANS
 SCALE 1:100
 DATE : 16 DECEMBER 2013
DRG. NO. 1.2