


**SECTION A-A**

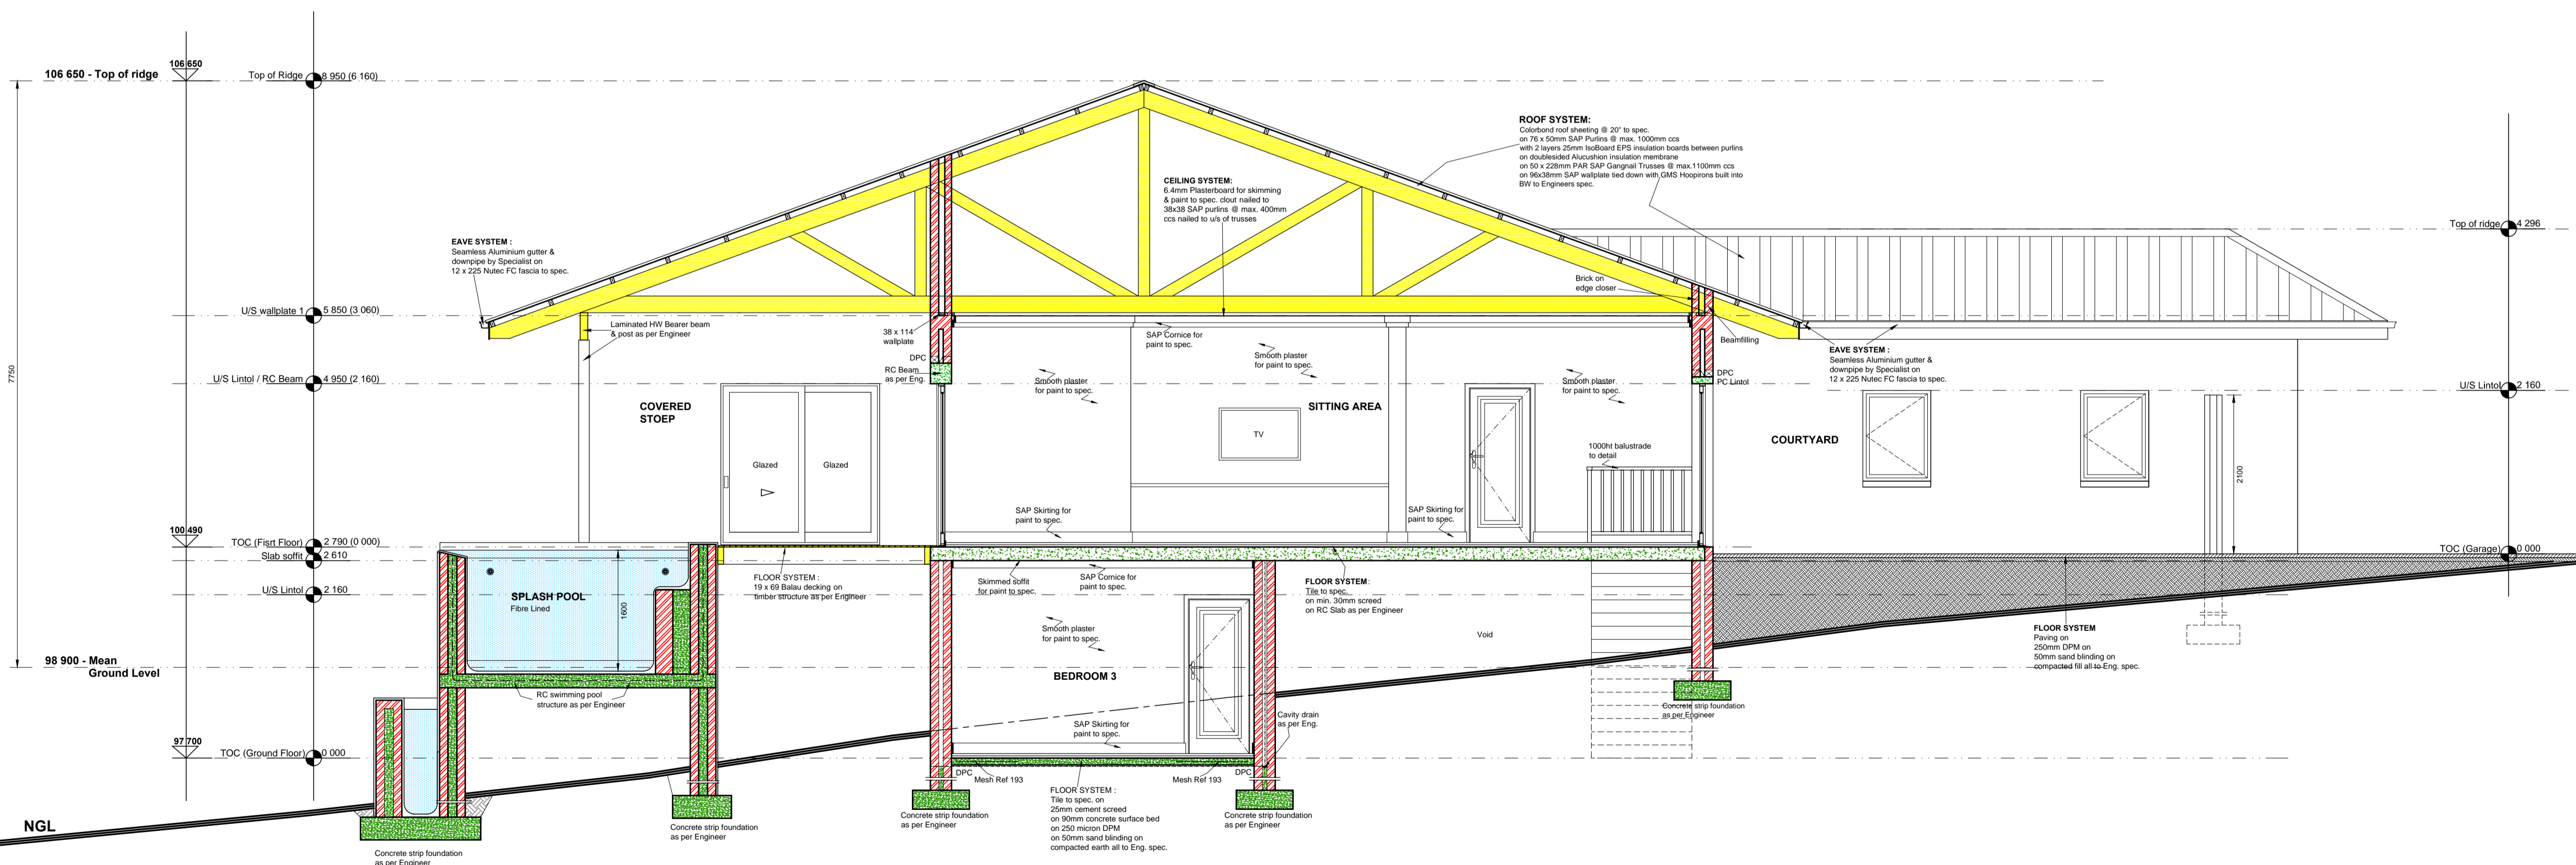

**SECTION B-B**

**NOTES**  
 THIS DRAWING IS COPYRIGHT.  
 CONTRACTOR TO VERIFY ALL DIMENSIONS ON SITE BEFORE COMMENCING WORK.  
 USE FIGURED DIMENSIONS IN PREFERENCE TO SCALING.  
 ALL WORK TO COMPLY WITH NATIONAL BUILDING REG'S AND LOCAL AUTHORITY REQUIREMENTS.  
 ALL DIMENSIONS ARE IN mm.  
 ALL REINFORCED CONCRETE WORK TO ENG. SPEC.  
 ALL DIMENSIONS TO BE CHECKED ON SITE PRIOR TO COMMENCEMENT OF ANY WORK

**NEW HOUSE  
 FOR APPROVAL**  
**R VAN DER MERWE**  
**SACAP NO. D2400**

**PTN 42 OF THE FARM ABEK NO 6-JU**  
 HAZYVIEW  
 MPUMALANGA

**SECTIONS**  
 SCALE 1:50  
 DATE : 16 DECEMBER 2013  
**DRG. NO. 2.1**